
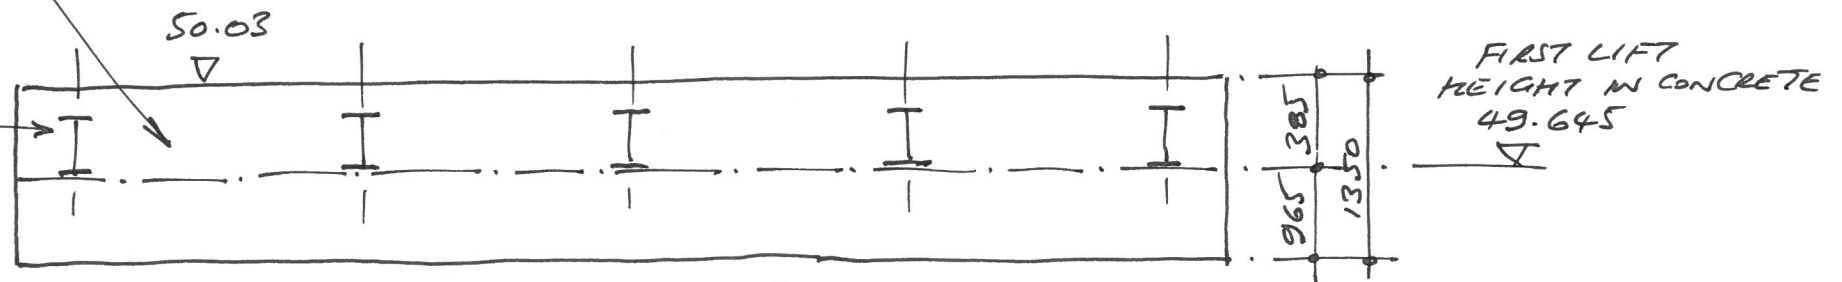


PLAN ON VIEWING PLATFORM

SEE DRAWINGS FOR RC DETAILS

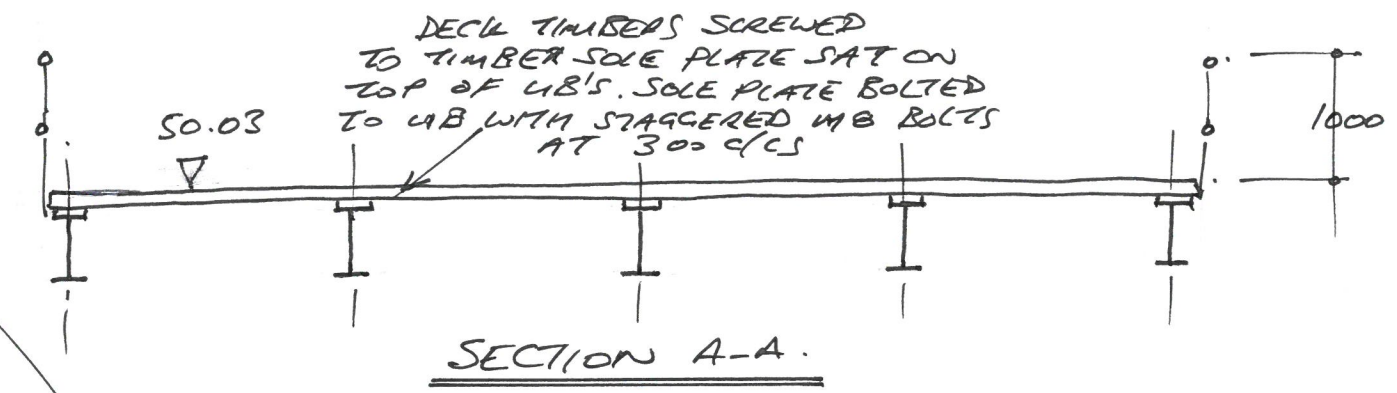

All rights reserved. No part of this document may be reproduced in any material form (including photocopying or storing in any medium) without the written permission of Northumberland County Council except in accordance with the provisions of Copyright, Designs and Patents Act 1988. Unauthorised reproduction may lead to prosecution or civil proceedings.

Reproduced from/based upon the Ordnance Survey mapping with permission of the Controller of Her Majesty's Stationery Office. © Crown copyright. Unauthorised reproduction infringes Crown copyright and may lead to prosecution or civil proceedings. NORTHUMBERLAND COUNTY COUNCIL - O.S. License No.100049048 (2009)

CONTRACT DRAWING No. DRAWING SIZE A3

Northumberland
Northumberland County Council

NOTES
1. SEE DRAWING 01.

B.T. DUCT ALIGNMENT ADDED. 17/8/17

REDRAWN PR 8/17

REVISION By Date Rev.

Drawing Status
TENDER

PEREGRINI LINDISFARNE PARTNERSHIP

Job Title
BUOLE BAY VIEWING PLATFORM

Drawing Title
PROPOSED PLAN AND SECTIONS.

Scales **N.T.S.**

Northumberland
Northumberland County Council
TECHNICAL SERVICES

Drn PR	Date Aug 17	Checked PR	Passed PR
---------------	--------------------	-------------------	------------------

Drawing Number **TD170004/BBVP/02**

Job Number/File Number Rev